

PLAN SHEWING PROPERTY
 SAID TO BELONG TO
LATE MADAM EFUNROYE TINUBU/ADAMAKIN & WORKS INV. LTD.

AT ATLANTIC FRONT, OKUN AJAH
 ETI-OSA LOCAL GOVT. AREA

LAGOS STATE


SCALE:- 1:20,000



ORIGIN:- U.T.M (ZONE 31)

AREA:- 15,302,497.836 SQ.MTS. (3,825.624 ACRES) (1,530.250 HECTARES)

713252.580mN
568239.420mE

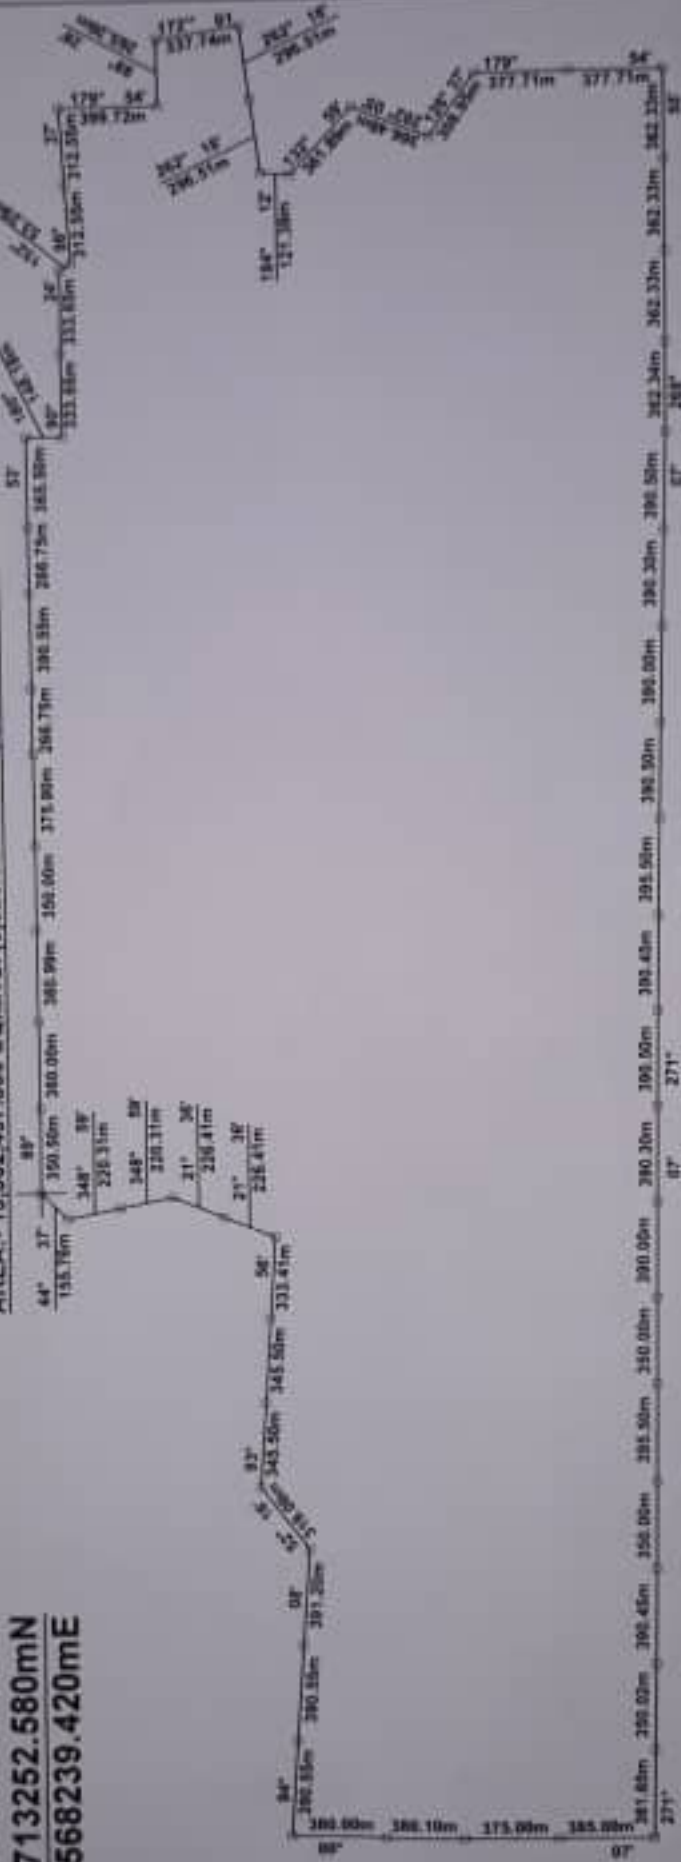

PLAN NO.

AOP/2125/035/2018/LA

SURV. ADEJUMO OLUSEGUN PIUS
MAPTECH & GIS LTD.
 25, EZEKIEL STREET OFF TOYIN STREET
 IKEJA-LAGOS
 08023560263, 09035034359
 Email: maptechgis@yahoo.com

Adejumo
SURV. ADEJUMO O.P.

DATE: 07-06-2018